


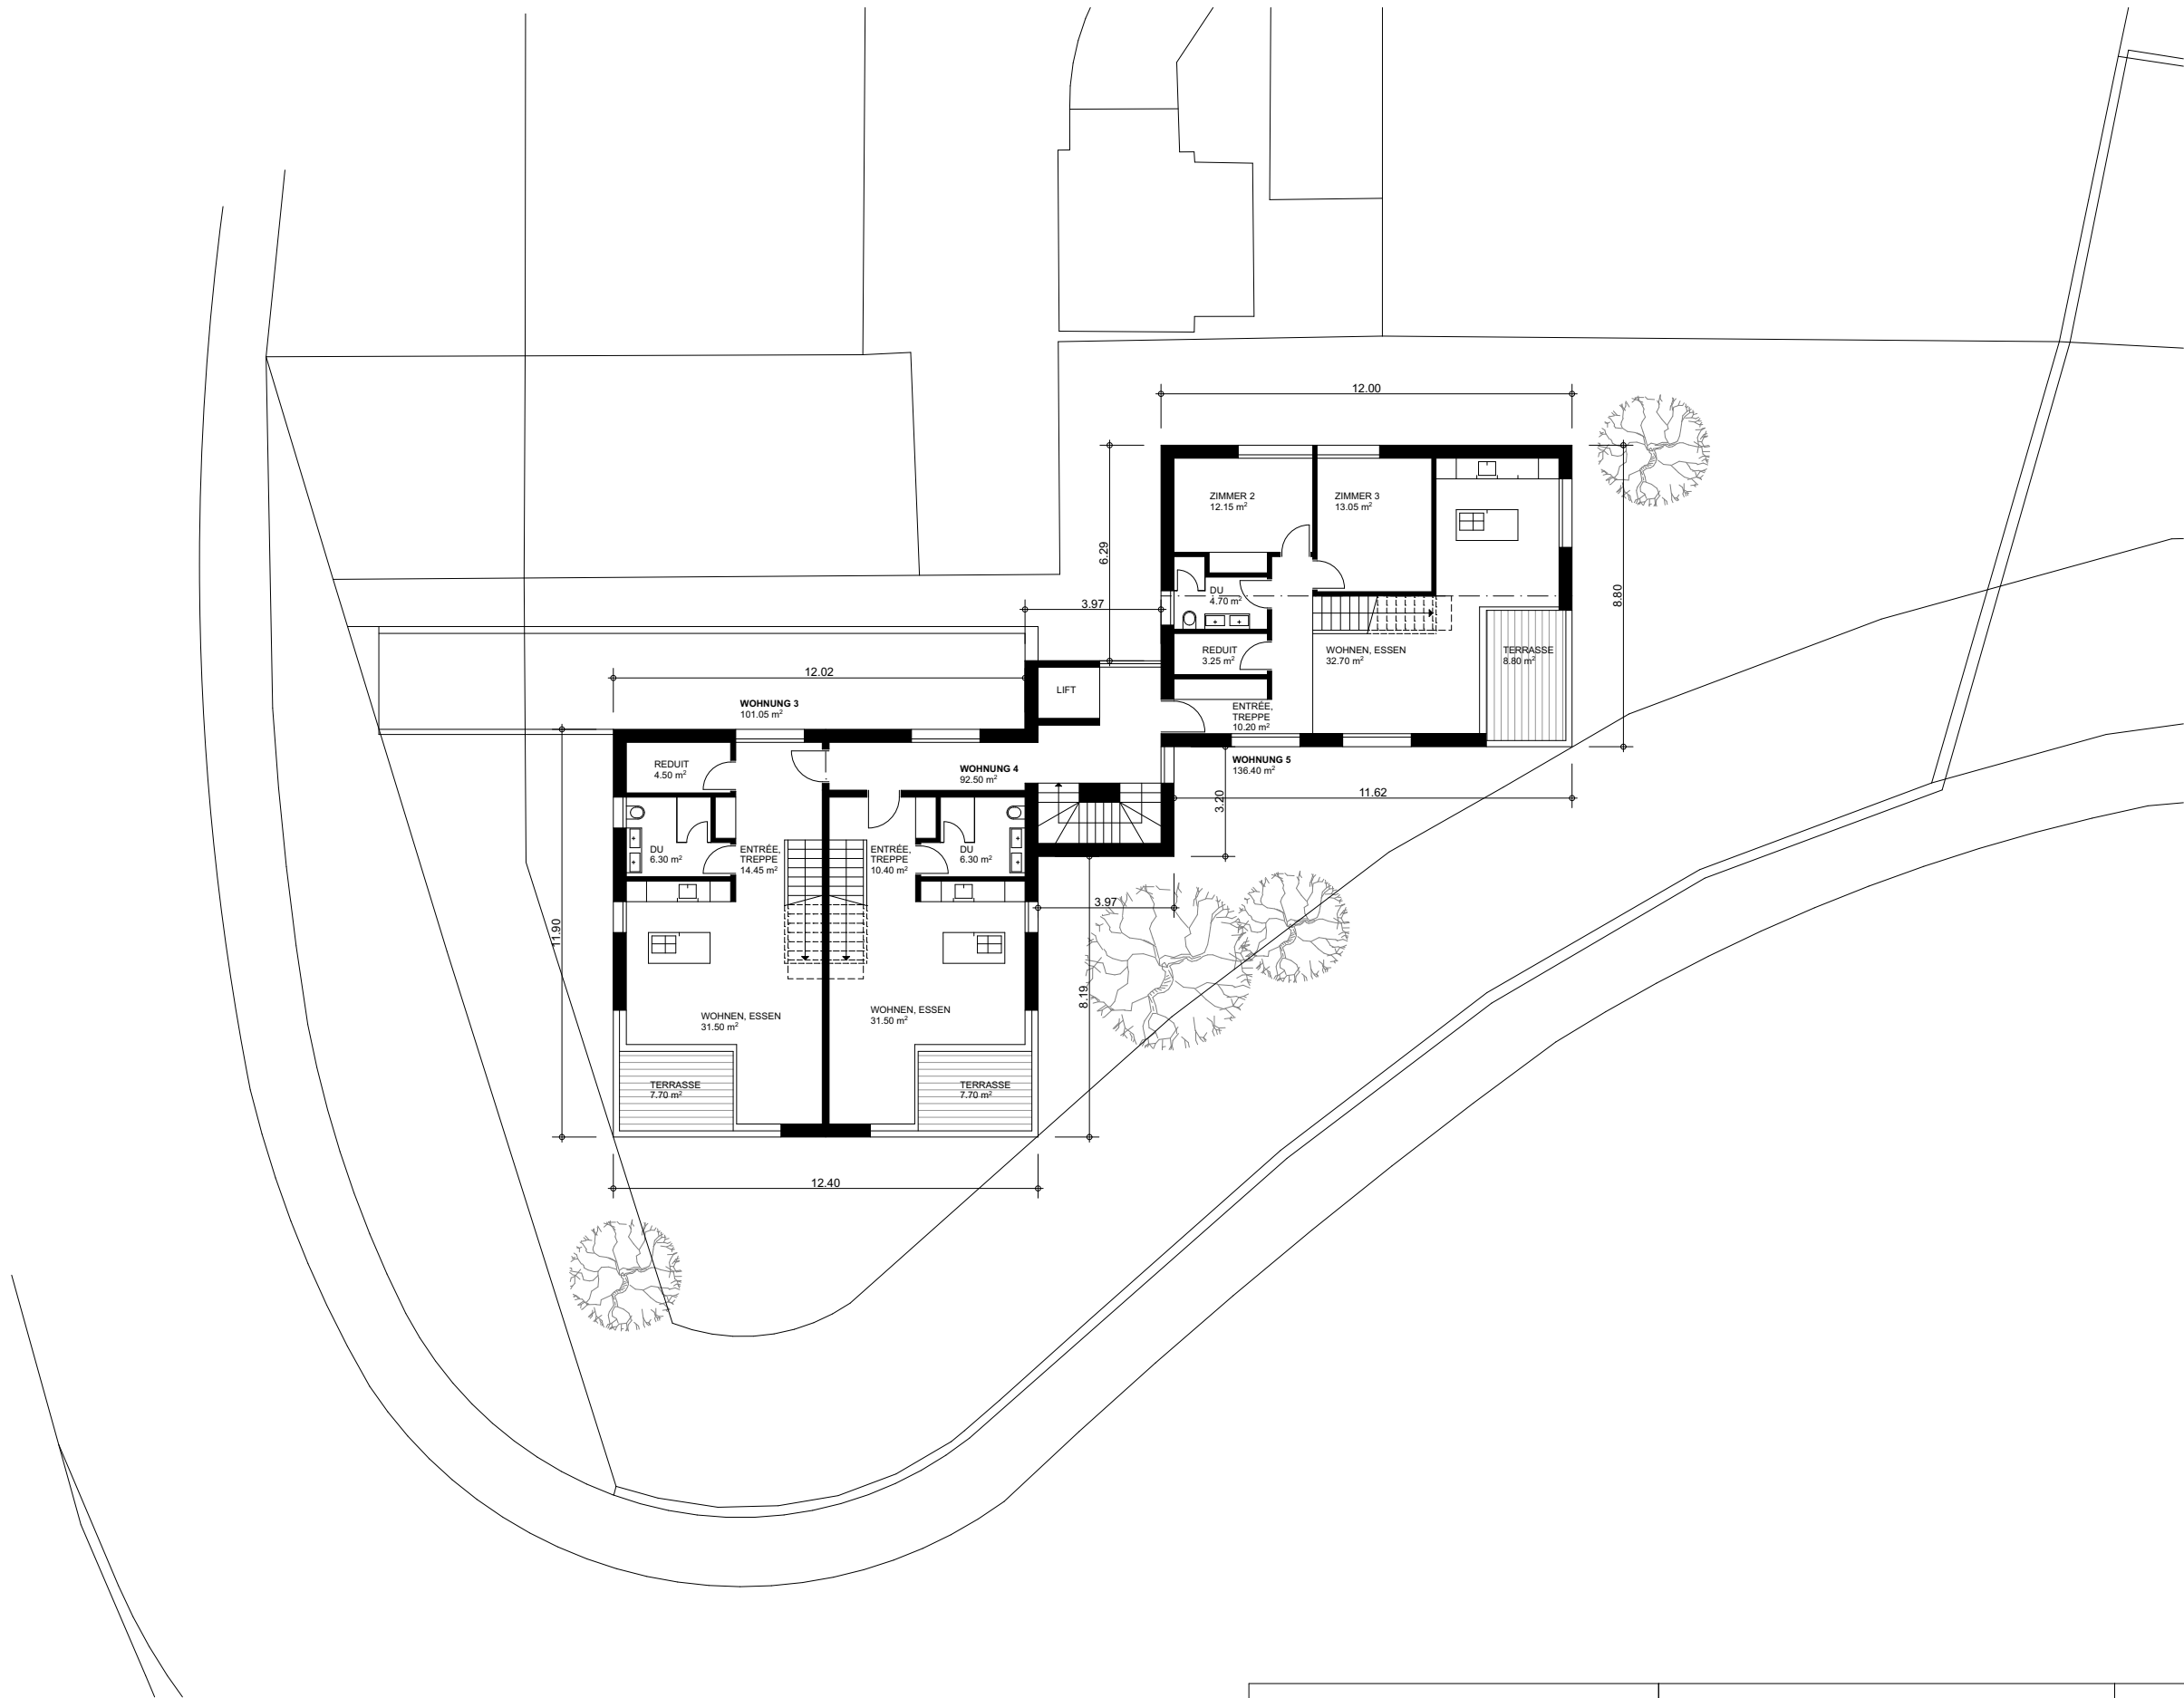

2004 VORPROJEKT	NEUBAU 2 MFH HAUPTSTRASSE	PARZELLE 1319 4107 ETTINGEN	OBERGESCHOSS				02/A02			
			MST.				1:200			
cavalllarchitekten GmbH	4103 BOTTMINGEN	SPECHTWEIG 27	TELEFON 061-363 03 13	FAX 061-363 03 23	REV.	APRIL 2020	PL.GR.	A3	GEZ:	s o k